


1FL 1 : 50

X1

X3

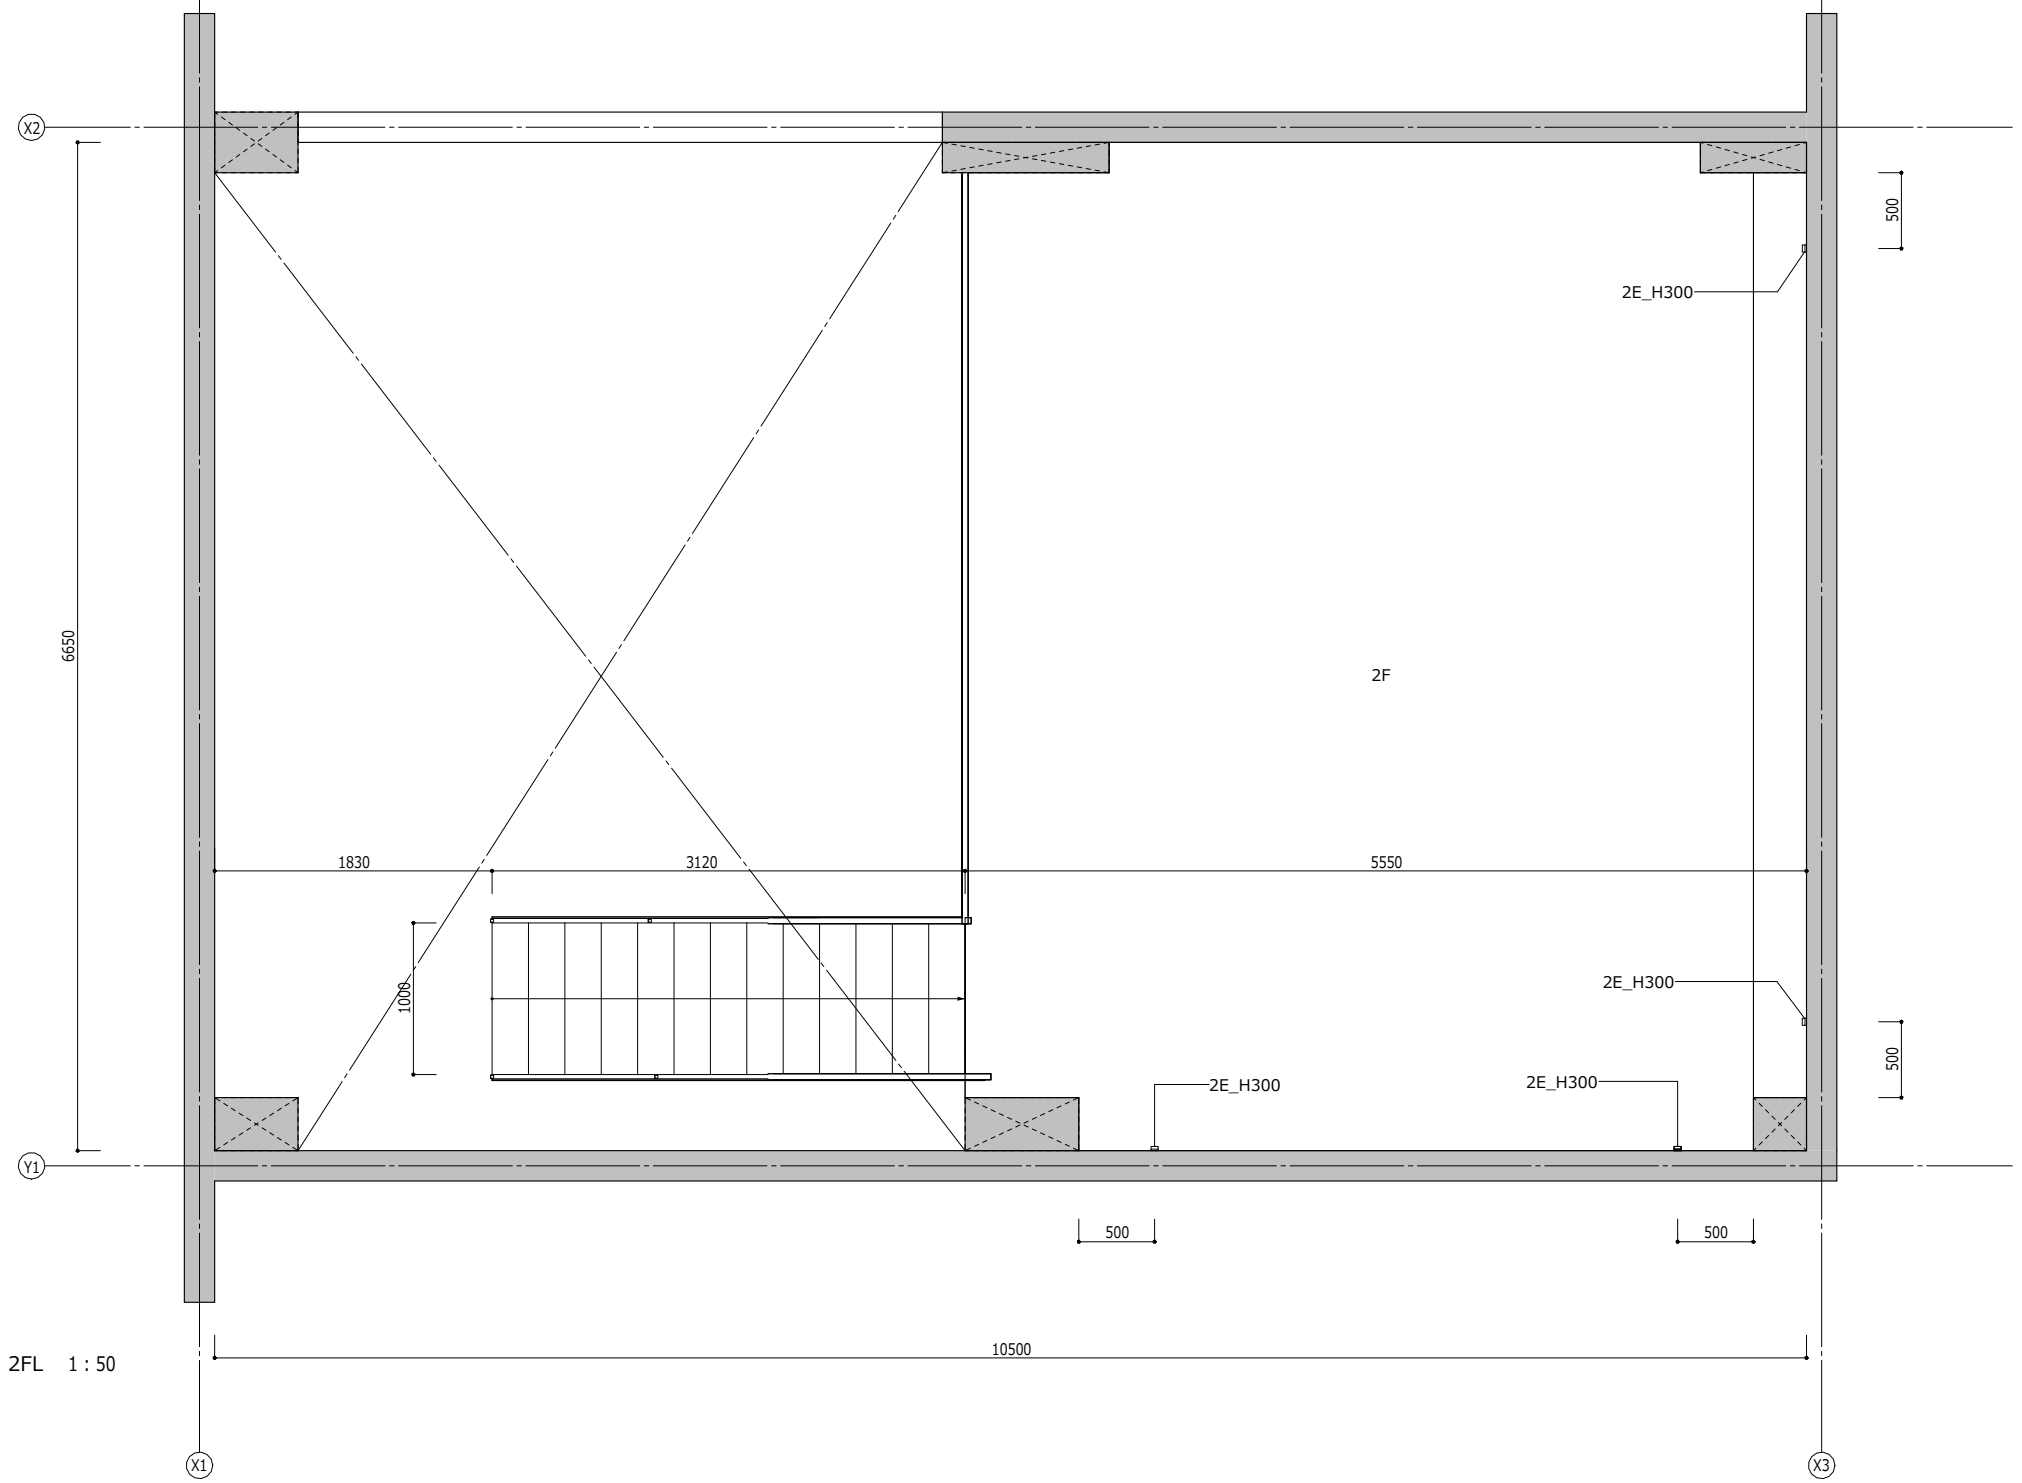

2FL 1:50

X2

Y1

X1

X3

500

500

6650

1830

3120

2F

5550

1000

500

500


2E_H300

2E_H300


2E_H300

2E_H300


10500

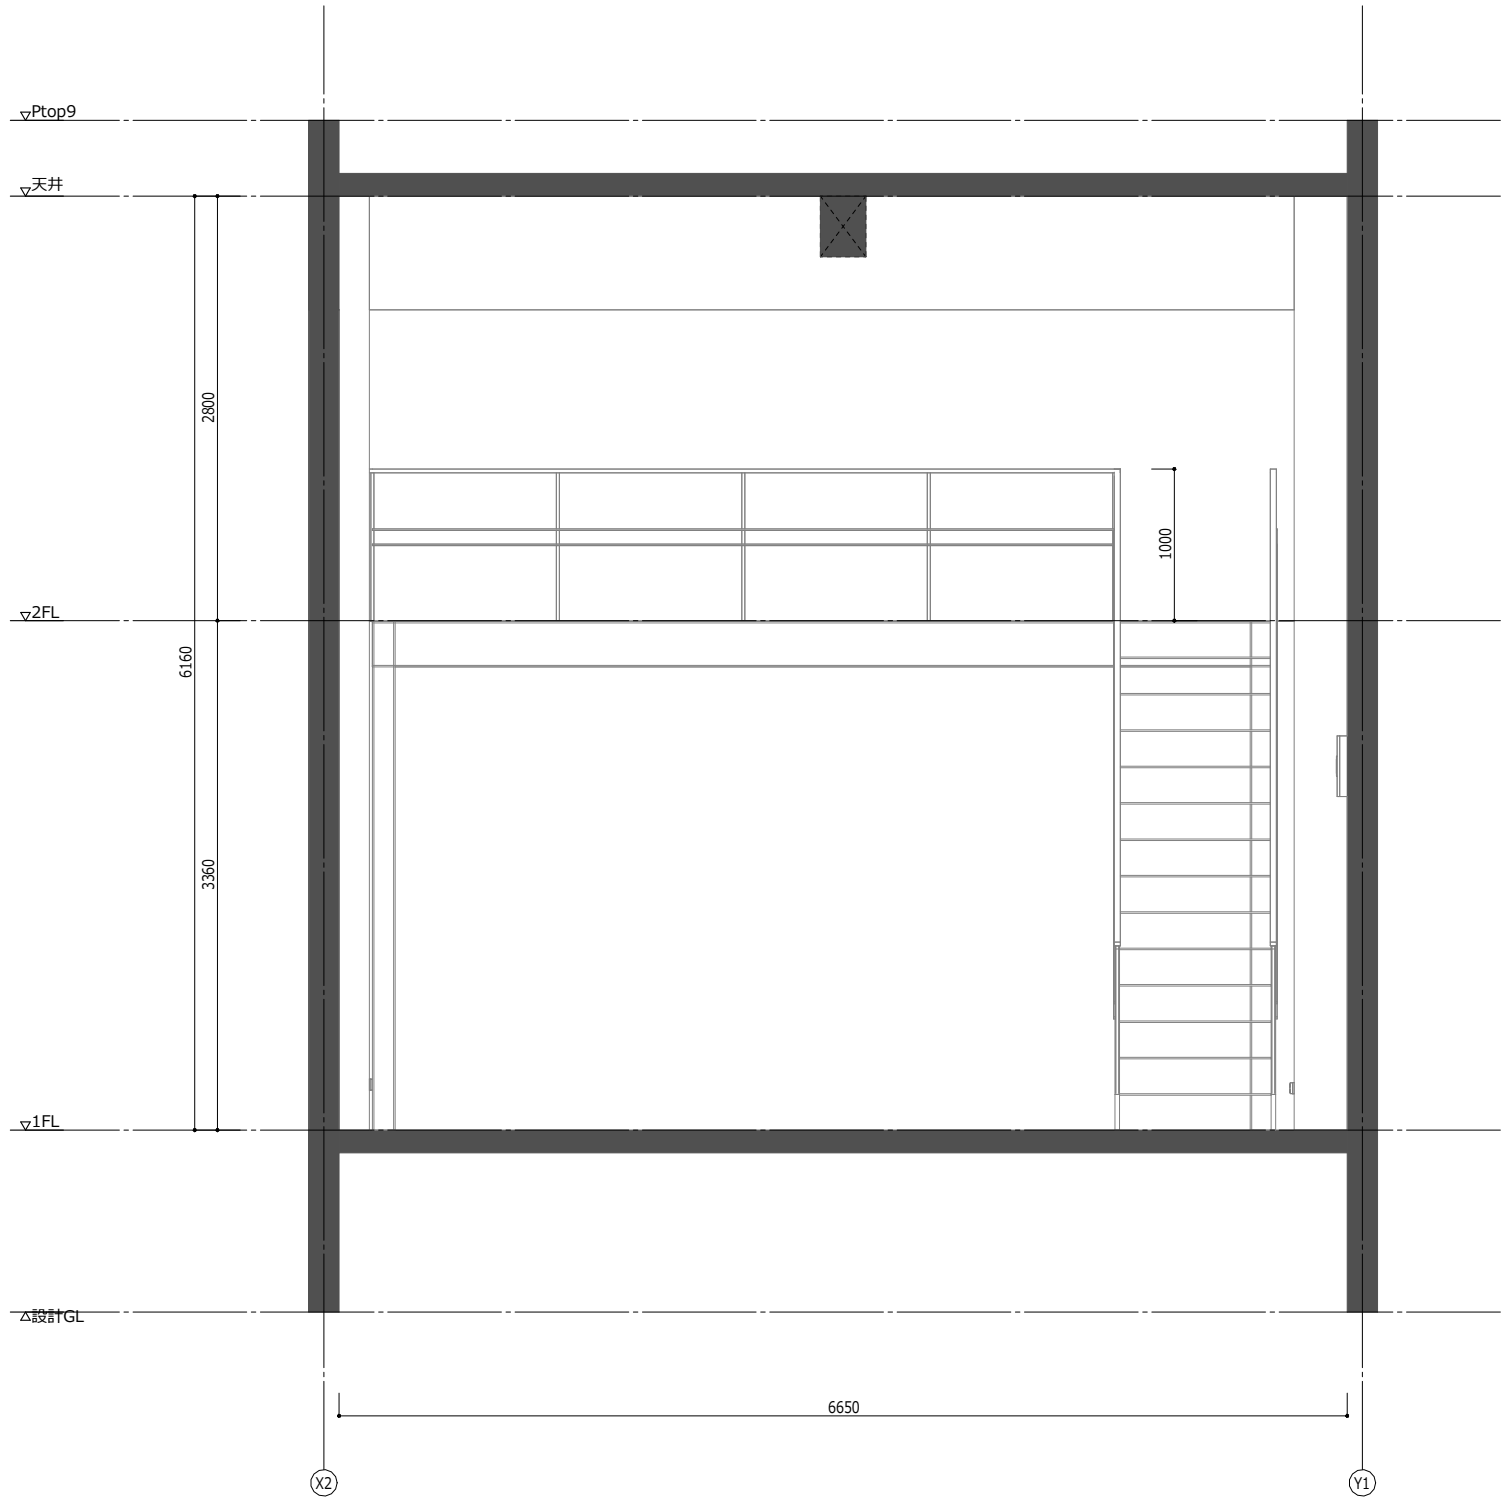


断面_X1 1:50

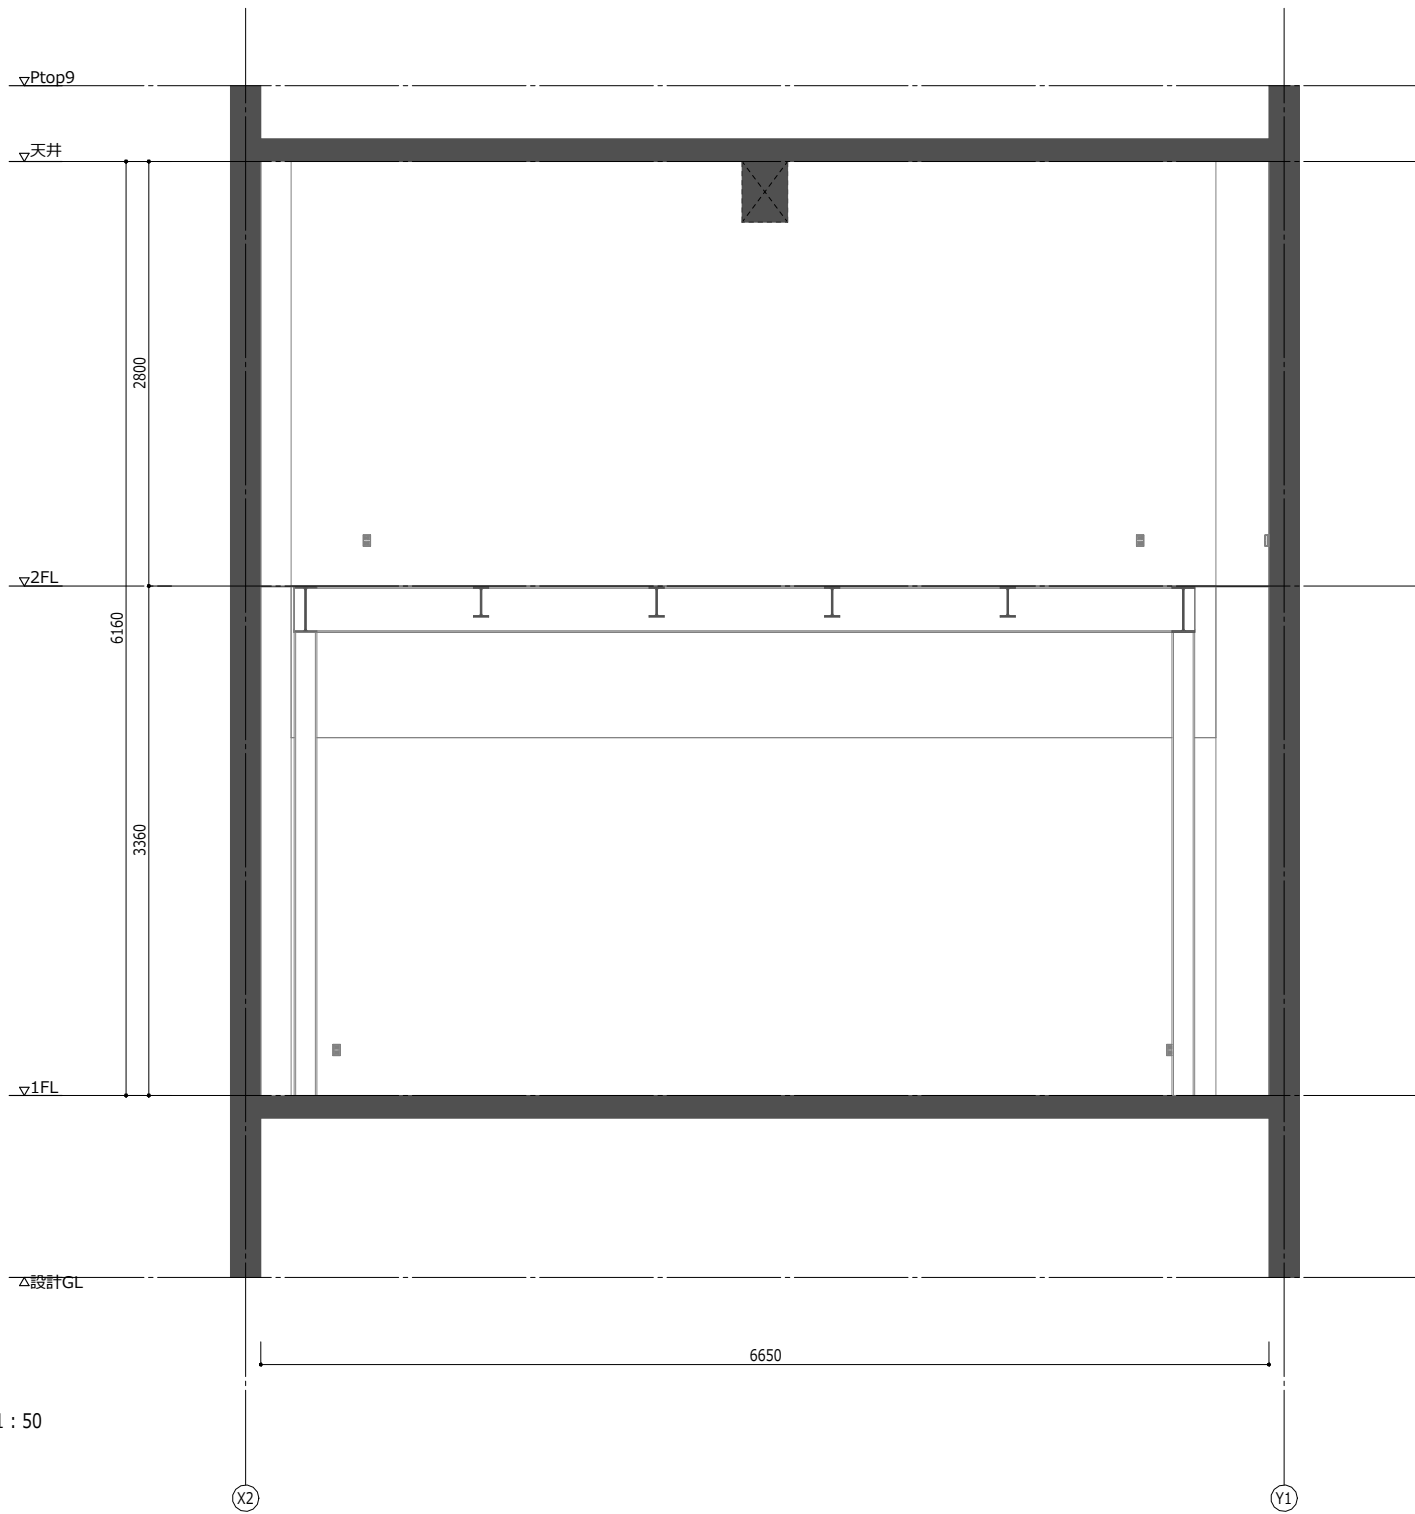

断面_X2 1:50

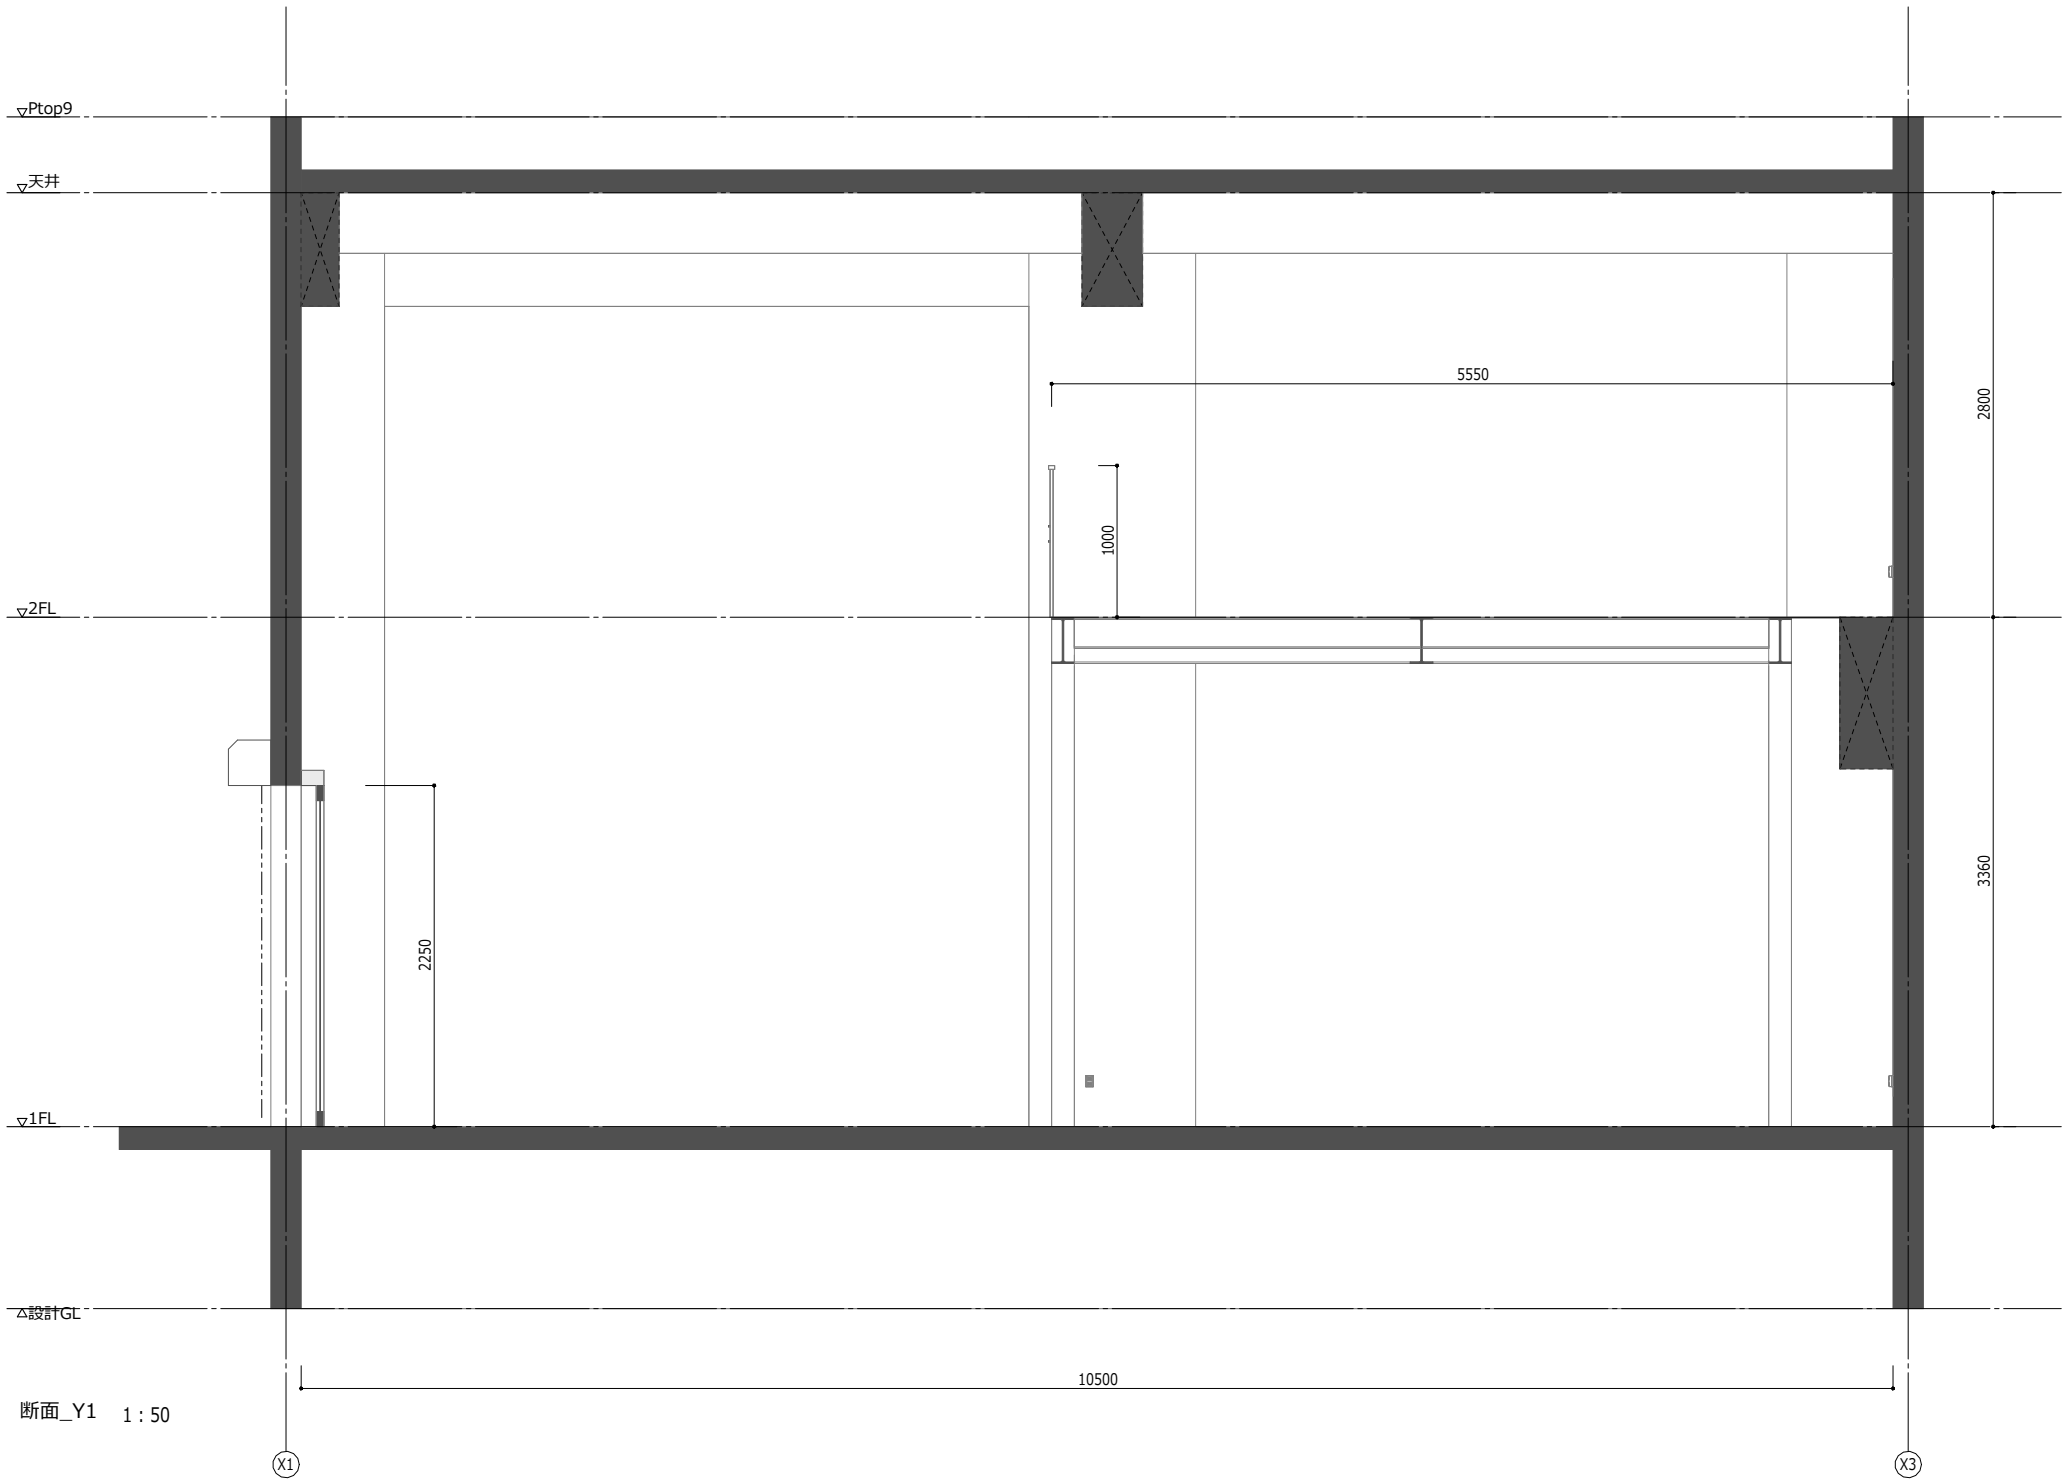

断面_Y1 1:50

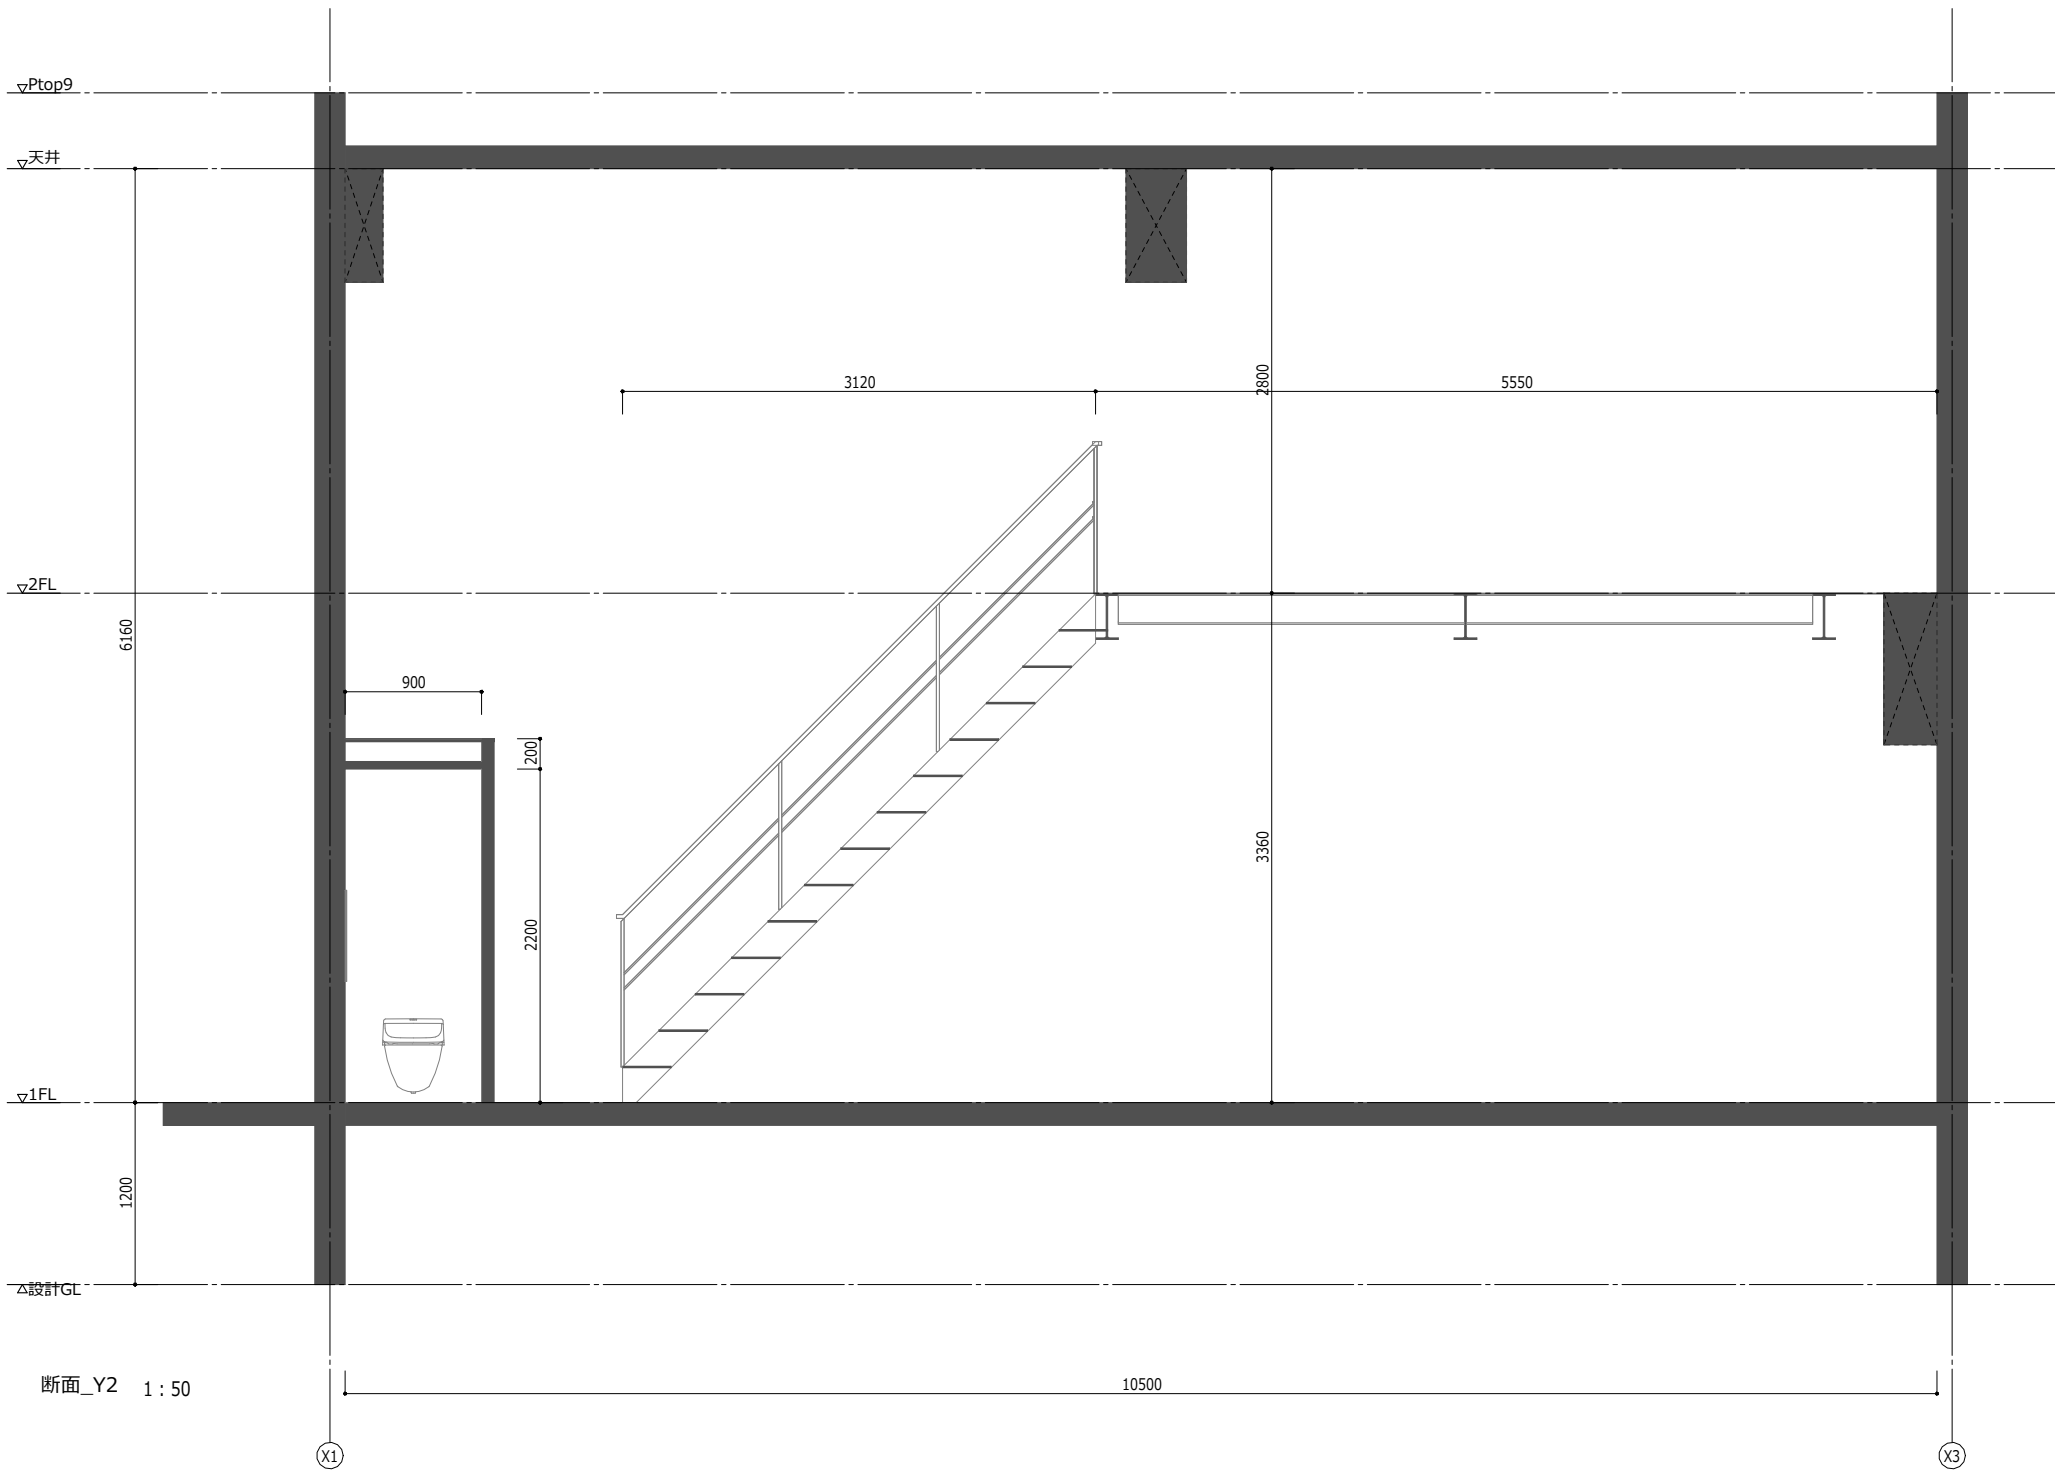

▽Ptop9

▽天井

▽2FL

6160

▽1FL

△設計GL

6650

断面_X3 1:50

Y1

Y2

